


## SECTION S-N

### WATER CLIMATIC SYSTEM

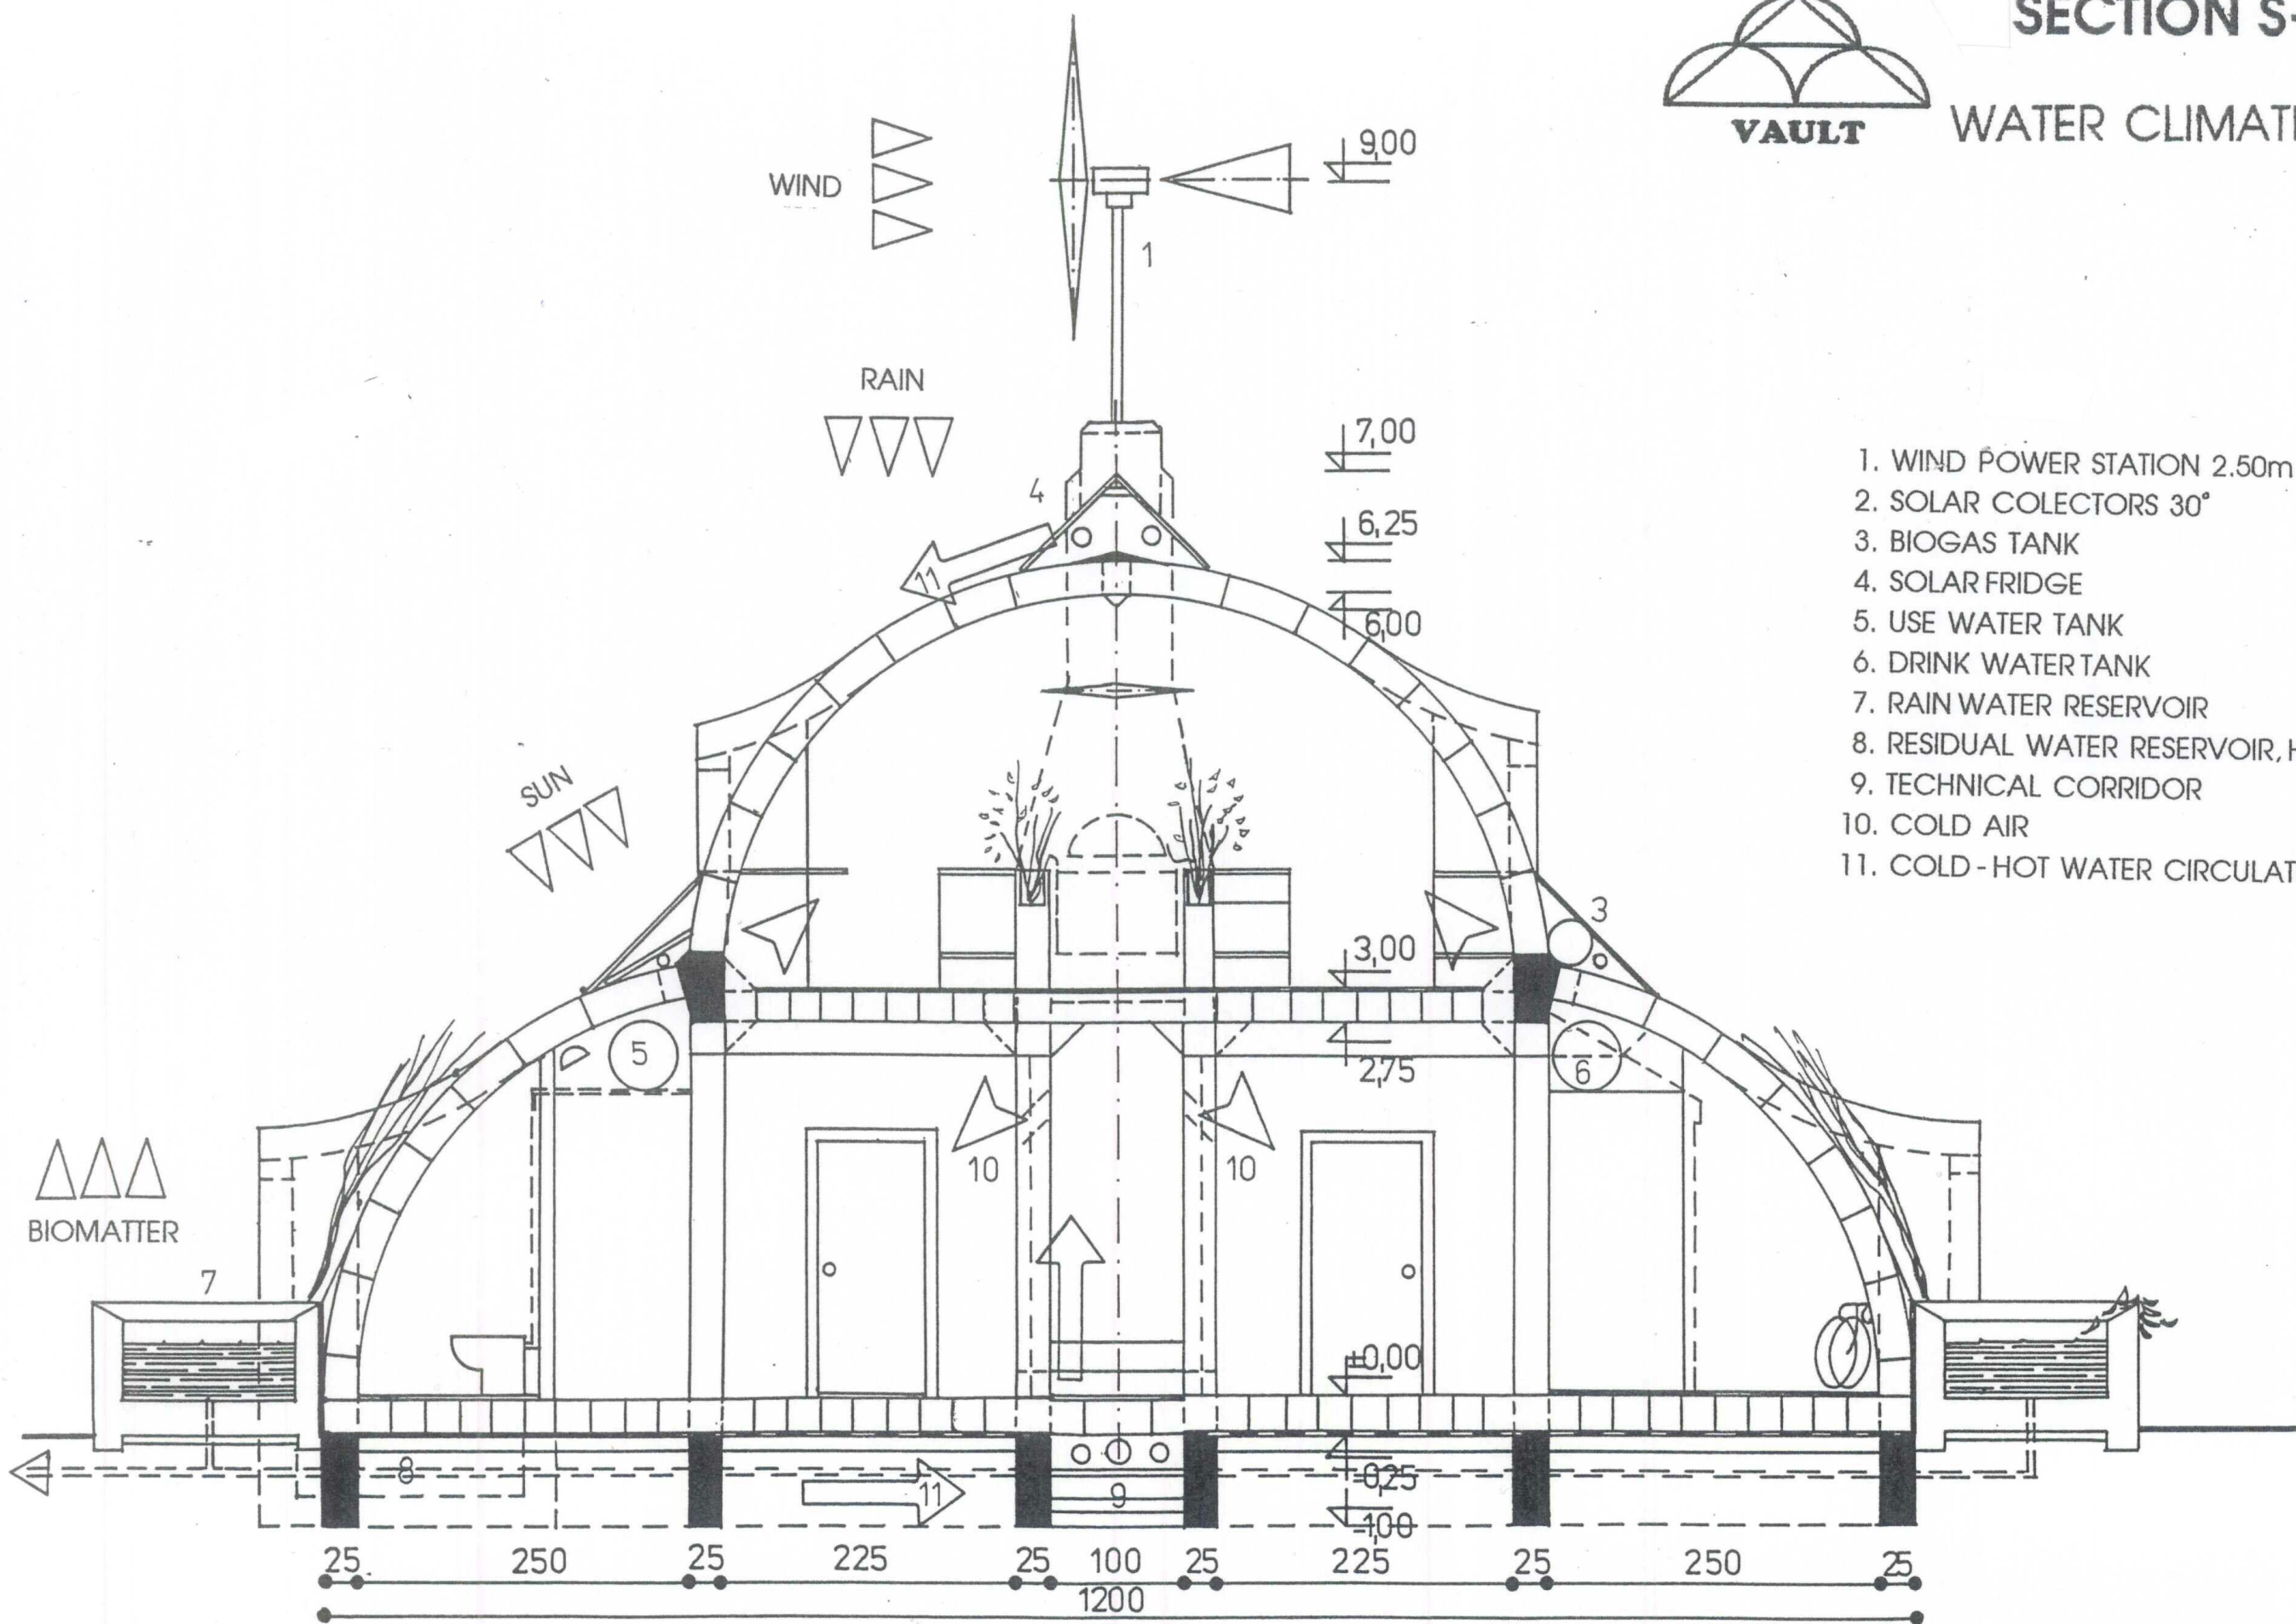

1. WIND POWER STATION 2.50m
2. SOLAR COLECTORS 30°
3. BIOGAS TANK
4. SOLAR FRIDGE
5. USE WATER TANK
6. DRINK WATER TANK
7. RAIN WATER RESERVOIR
8. RESIDUAL WATER RESERVOIR, HERVA 05
9. TECHNICAL CORRIDOR
10. COLD AIR
11. COLD - HOT WATER CIRCULATION